

BEFORE THE TENNESSEE PUBLIC UTILITY COMMISSION

NASHVILLE, TENNESSEE

November 11, 2021

**IN RE: PETITION OF AQUA GREEN UTILITY INC. CERTIFICATE OF
CONVENIENCE AND NECESSTIY**

DOCKET NO: 21-00084

Petition of Aqua Green Utility Inc. Certificate of Convenience and Necessity

Aqua Green Utility Inc. would like to add to it petition for the Williamson County Recreation Center.

Respectfully Submitted,

A handwritten signature in blue ink, appearing to read 'Dart Kendall', with a long horizontal flourish extending to the right.

Dart Kendall
Aqua Green Utility Inc.



AquaGreen
Utility Inc.

To Whom it May Concern,

Aqua Green Utility will be the wastewater provider of the Fair Haven subdivision and the Williamson County Recreation Center. All equipment and easements for the wastewater system will be on the Fair Haven subdivision property. There will be no equipment or easements on the Williamson County Recreation Center property. This is clearly indicated on the engineering drawings attached.

Sincerely,


A handwritten signature in black ink, appearing to read 'Dart Kendall', written over a horizontal line.

Dart Kendall - President

Bethesda Rd. SOP 20016

Modification to Existing Permit

Williamson County, TN

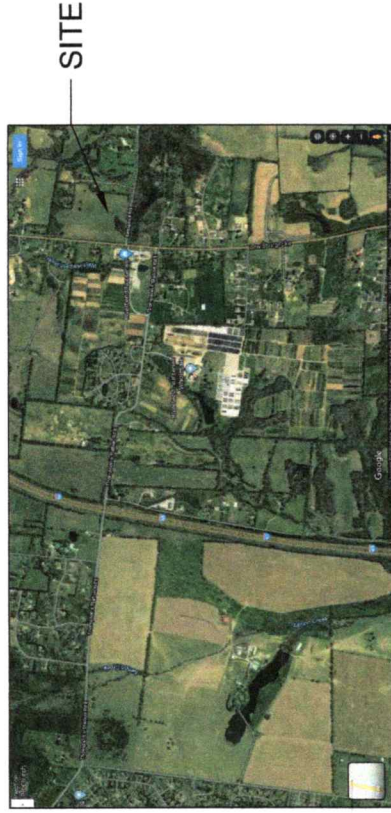

VICINITY MAP

WPN 21.0453

Bethesda Road Recreation Center WWTS

APPROVED FOR CONSTRUCTION

THE DOCUMENT BEARING THIS STAMP HAS BEEN RECEIVED AND REVIEWED BY THE

TENNESSEE DEPT. OF ENVIRONMENT & CONSERVATION

DIVISION OF WATER RESOURCES

AND IS HEREBY APPROVED FOR CONSTRUCTION BY THE COMMISSIONER

August 25, 2021


THIS APPROVAL SHALL NOT BE CONSTRUED AS CREATING A
PRESUMPTION OF CORRECT OPERATION OR AS WARRANTING BY THE
COMMISSIONER THAT THE APPROVED FACILITIES WILL REACH THE
DESIGNED GOALS.

APPROVAL EXPIRES ONE YEAR FROM ABOVE DATE

See SOP 20016 for
additional details of the
approved treatment plant.
Treatment plant
components and details
shown here are for
treatment of additional flow
from the proposed
recreational center.



FES Consulting (831)252-0818 rnf@fahaber@gmail.com	
Bethesda Rd. SOP Modification	
Williamson County, TN	
DRAWN BY: BF	SHEET TITLE:
DATE: 06/05/2021	SCALE: SHEET:

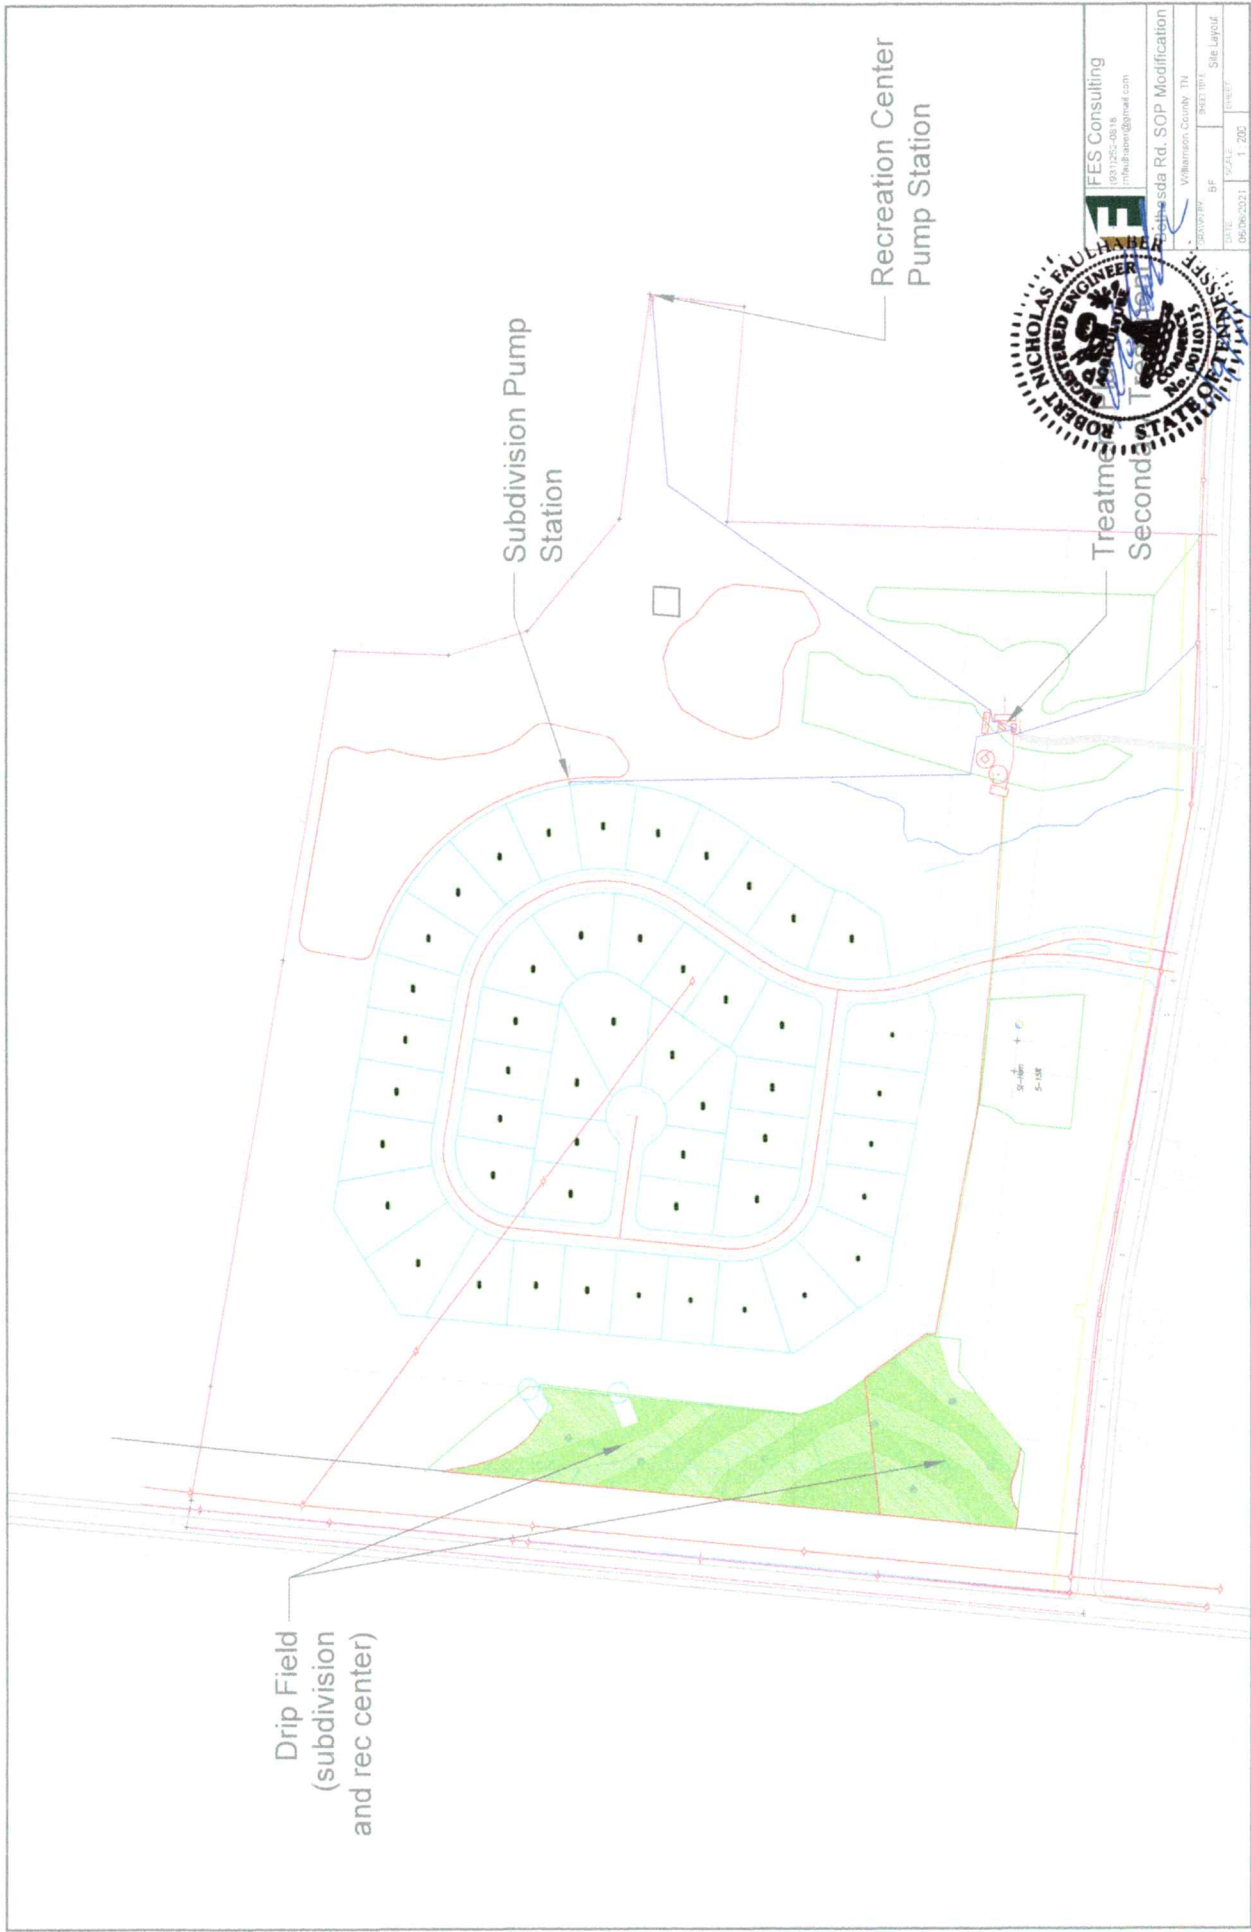

FES Consulting
1001255-0018
info@fesconsulting.com

Williamson County, TN






DATE: 06/06/2021
SCALE: 1" = 200'
SHEET: 1 OF 1



NOTES:
 Drip Field pressure
 and return mains
 are 2" Sch 40 PVC.


FES Consulting	
1931252-0015	
info@fesconsulting.com	
Webster County TN	
Scale: 1" = 40'	Scale: 1" = 40'
Date: 06/09/2021	Date: 06/09/2021
By: [Signature]	By: [Signature]
Check: [Signature]	Check: [Signature]
Drawn: [Signature]	Drawn: [Signature]
1	50



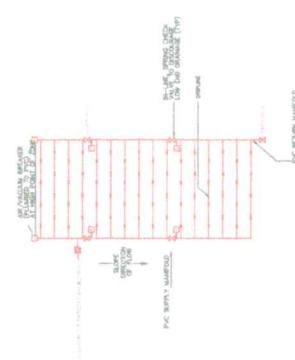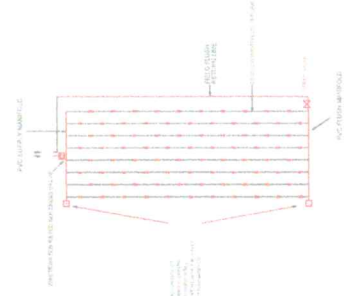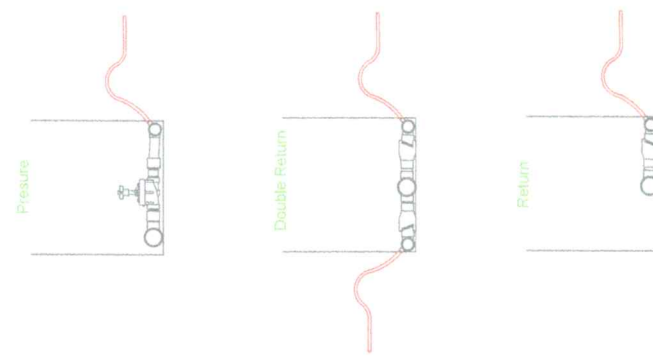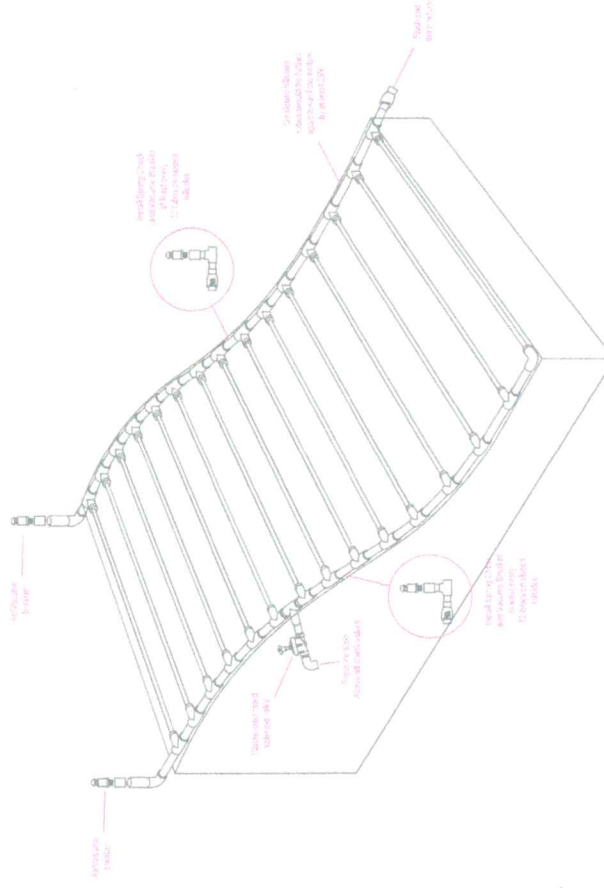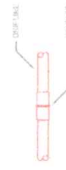


	FES Consulting		931252-0818		mailto:nabe@gmail.com	
Bethesda Rd. SOP Modification		Williamson County, TN		BRET TITEL		Drop Zone Details
				SF		DATE
				SCALE		NTS
				DATE		09/06/2012


Subdivision Lift/Pump Station

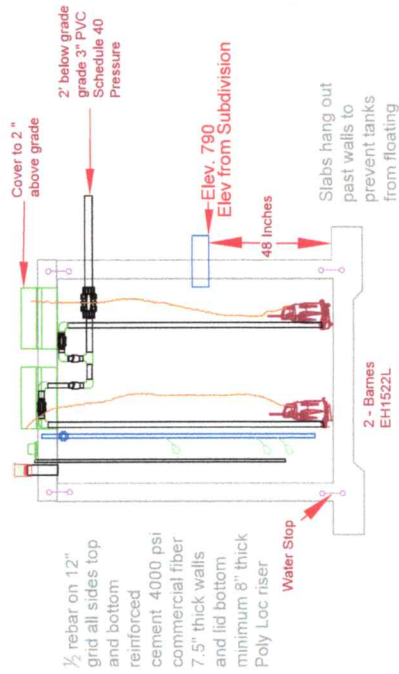



Note 3

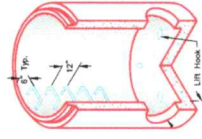

Rec Center Lift/Pump Station

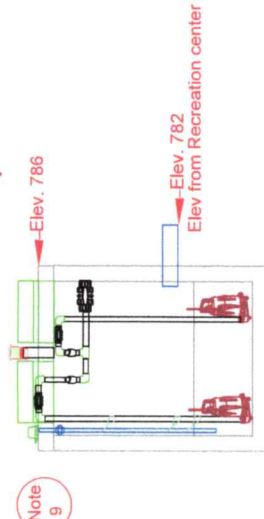

Note 9

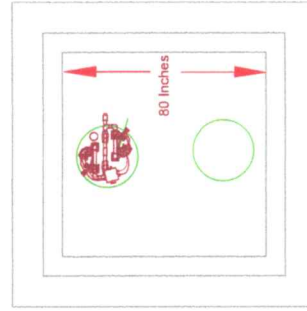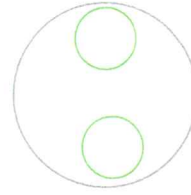

FES Consulting (631) 252-0816 rnpaulhaber@gmail.com	
Bethesda Rd. SOP Modification	
Williamson County, TN	
DESIGNED BY: BF	SHEET: PLANT DETAILS
DATE: 06/06/2021	SHEET: NTS

See SOP 20016 for additional details of the approved treatment plant. Treatment plant components and details shown here are for treatment of additional flow from the proposed recreational center.