

LINETYPE LEGEND

— SUBDIVISION BOUNDARY

— WASTEWATER TREATMENT AREA

— SEWER COLLECTION LINES

18-00107

**SUBDIVISION
BOUNDARY**

PROPOSED COLLECTION LINE "C"
APPROX. 1,200± LF OF 3"Ø PVC PIPE
TO SERVICE LOTS 13-38
REFER TO OFFICIAL PLAN SET FOR DETAILS


PROPOSED COLLECTION LINE "B"
APPROX. 905± LF OF 3"Ø PVC PIPE
TO SERVICE LOTS 9-12, 39-56
REFER TO OFFICIAL PLAN SET FOR DETAILS

**SEWER
COLLECTION
LINES**

**SUBDIVISION
BOUNDARY**

**WASTEWATER
TREATMENT
AREA**

PROPOSED COLLECTION LINE "A"
APPROX. 2,079± LF OF 3"Ø PVC PIPE
BEGINNING AT TREATMENT SITE (SEE SHEET 2)
TO SERVICE LOTS 1-11, 57
REFER TO OFFICIAL PLAN SET FOR DETAILS

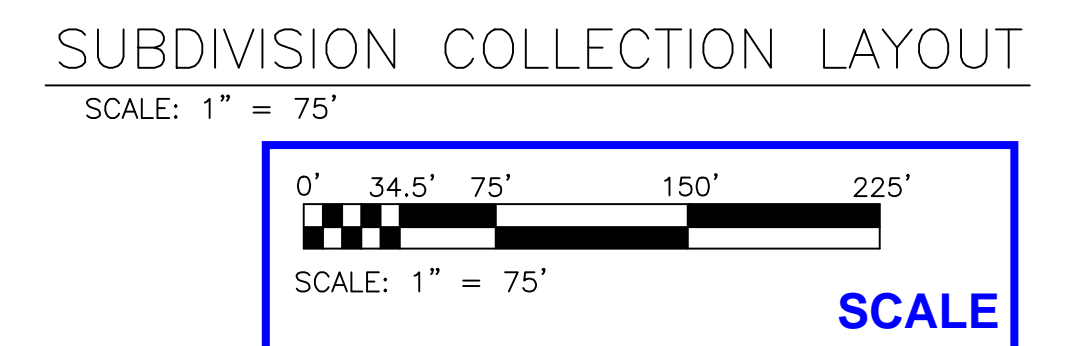

— 3"SA — 3"SA — PROPOSED 3"Ø COLLECTION LINE

--- PROPOSED TWS EASEMENT

REVISION DESCRIPTION

BY: DATE: NO:

PLANS PREPARED BY:

Adenus[®]

SOLUTIONS GROUP

SUBDIVISION COLLECTION LAYOUT
WARRIOTO HILLS TREATMENT FACILITY
WARRIOTO HILLS SUBDIVISION

APPROVED BY: MDF

DRAWN BY: DLF

DATE: FEBRUARY 18, 2019

SCALE: AS NOTED

JOB NUMBER: 18-023

FILENAME: 18-023 WARRIOTO HILLS

SHEET NO. 4 OF 4